






SCHEMATIC BUILDING RENDITION  
SCALE: NTS

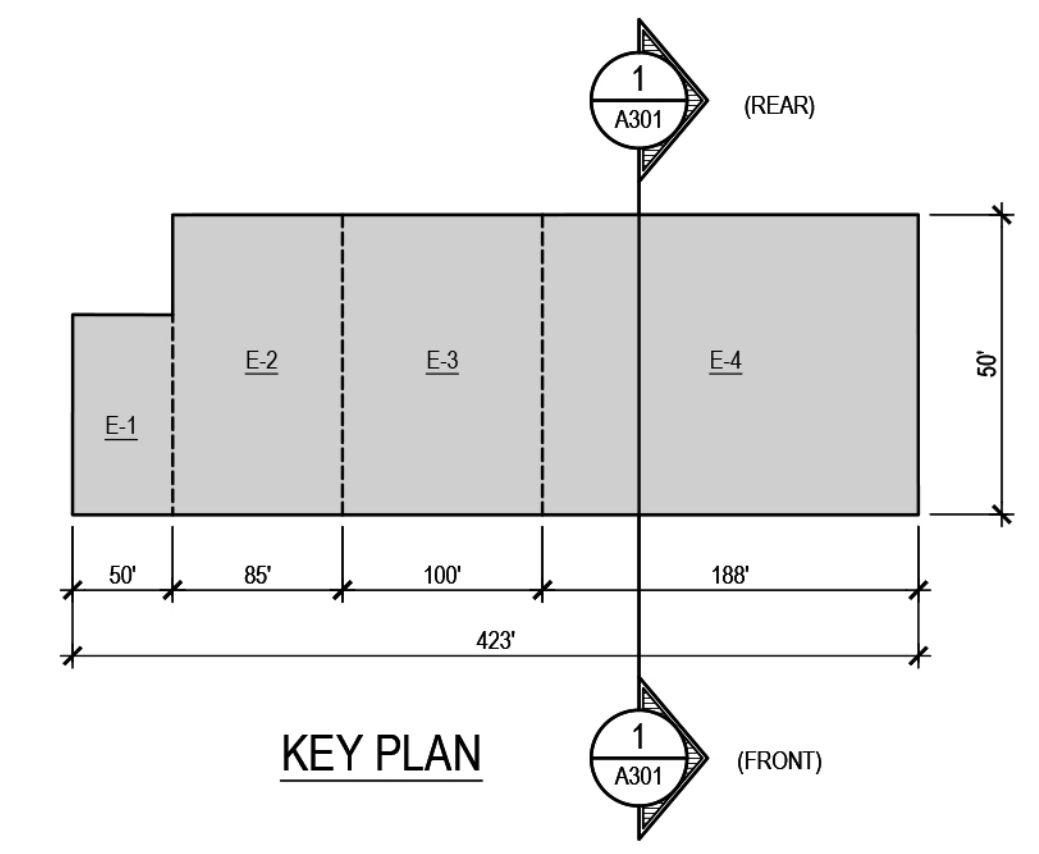

KEY PLAN

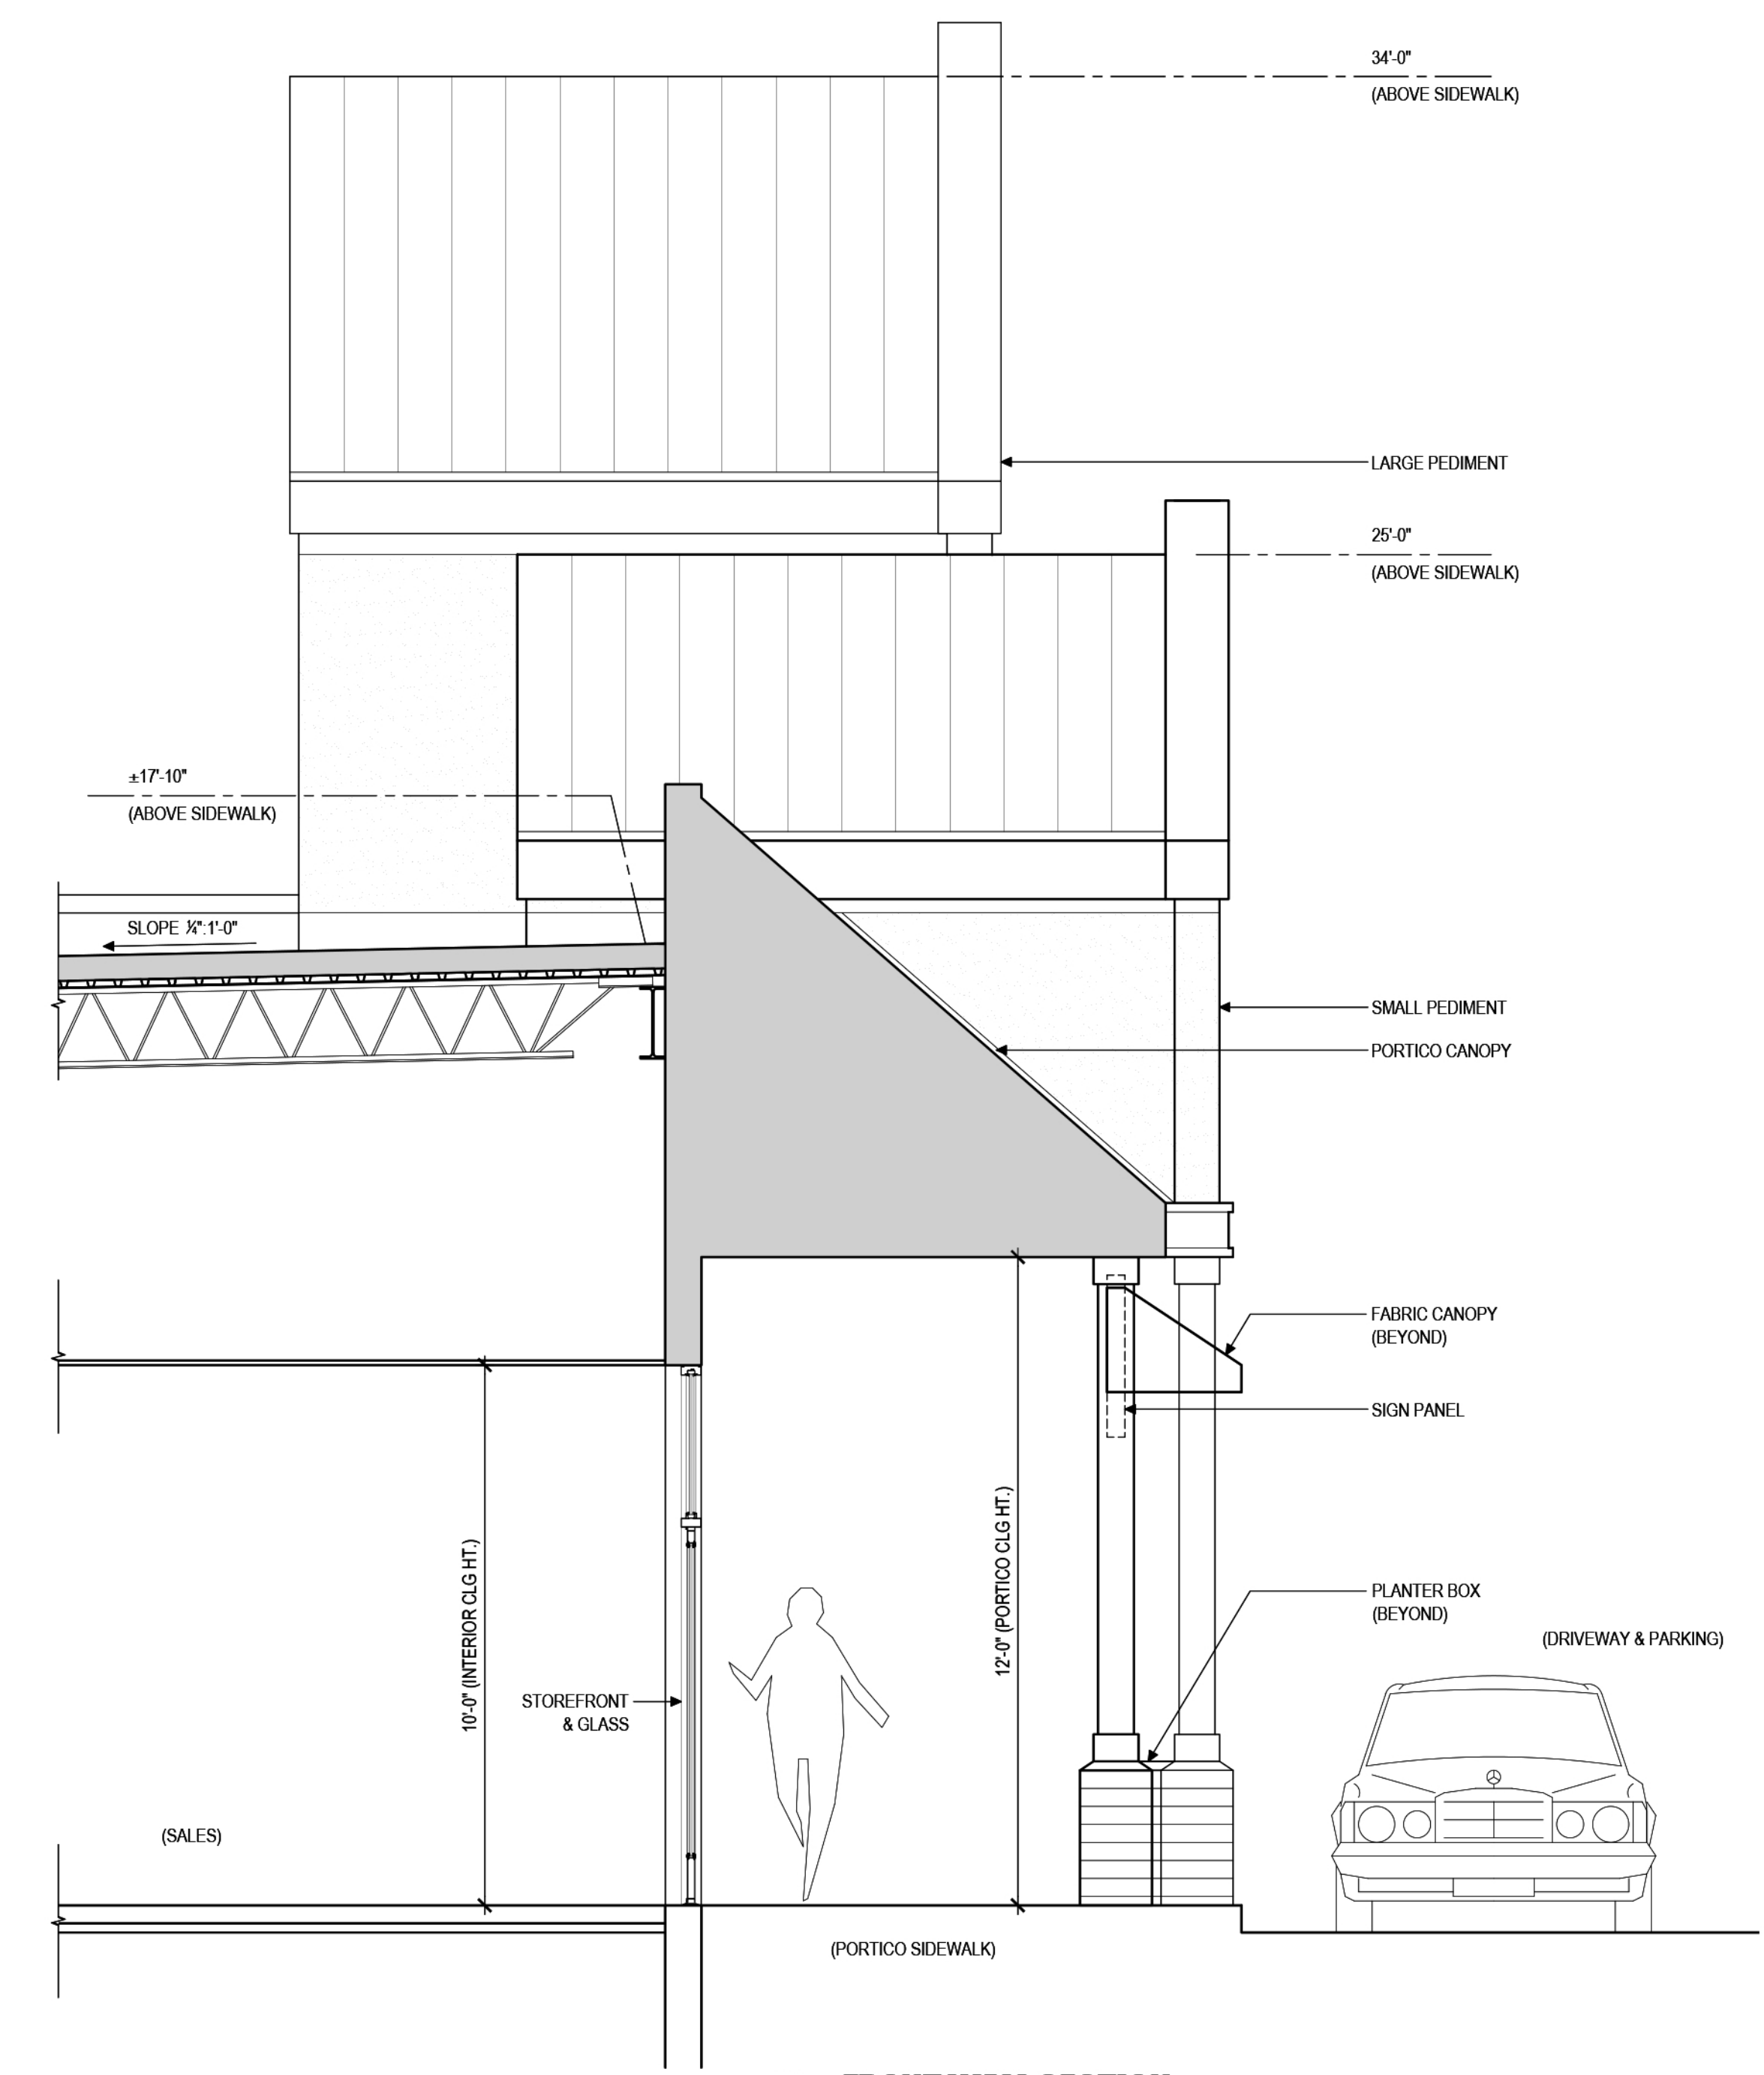

2 FRONT WALL SECTION  
SCALE: 3/8"=1'-0"

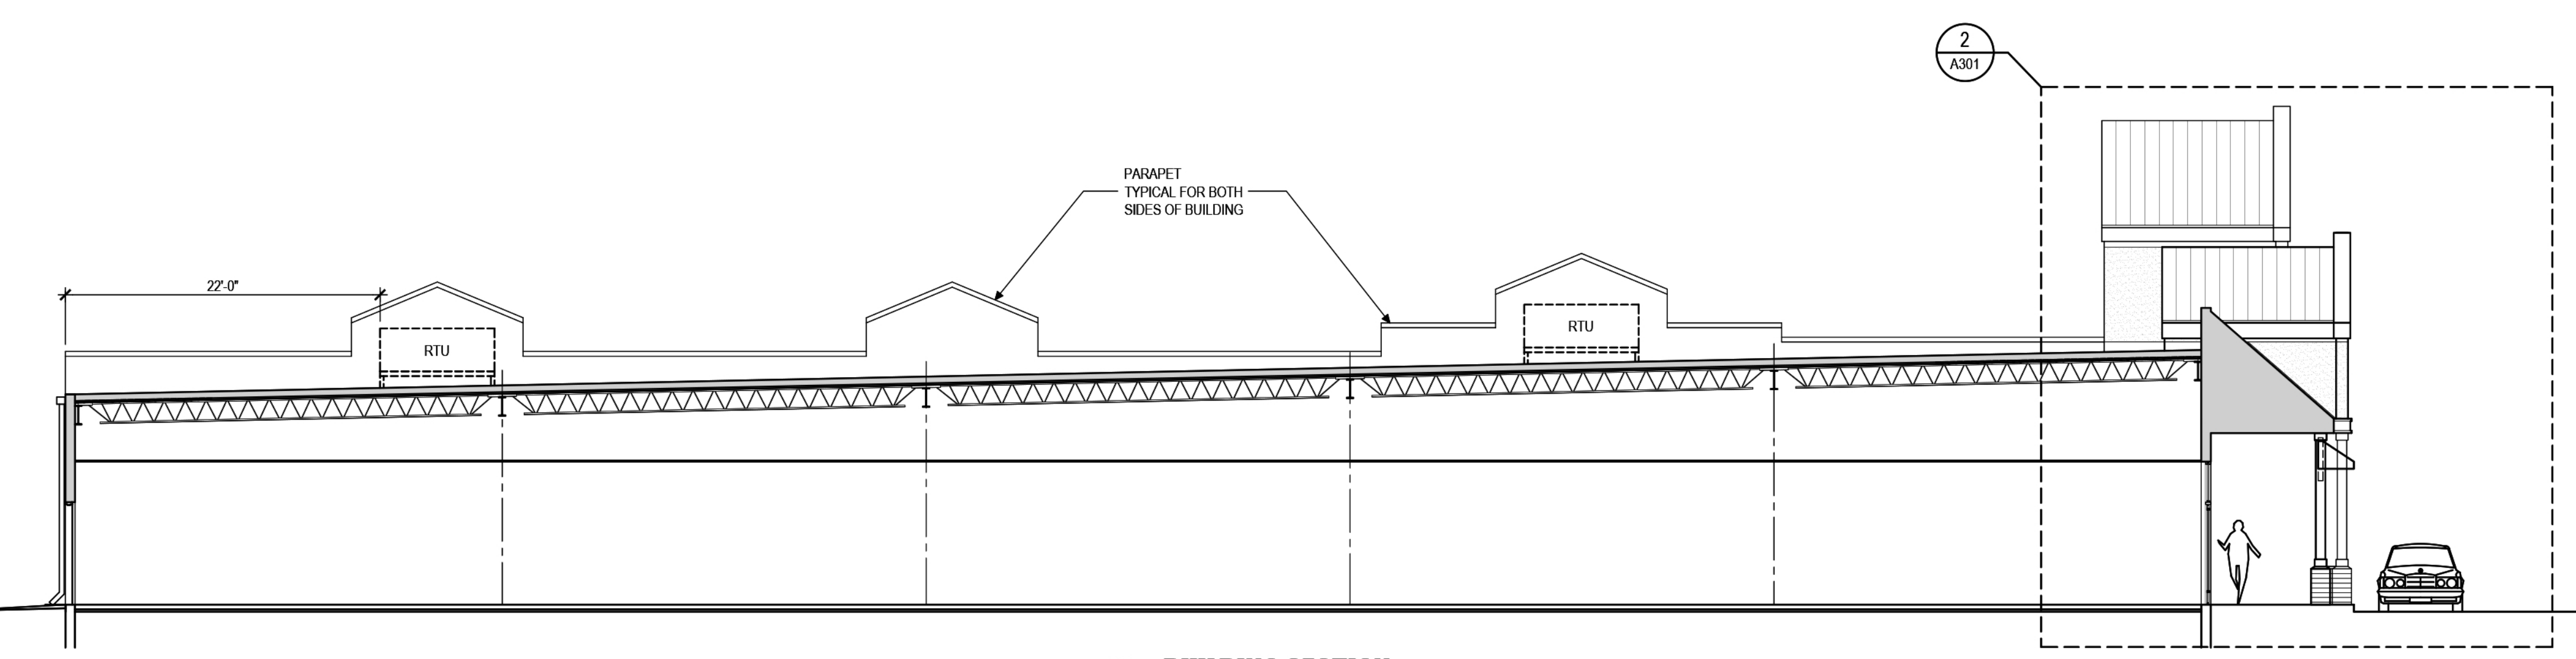

1 BUILDING SECTION  
SCALE: 1/8"=1'-0"

